

## INDEX OF DRAWINGS

[illegible]


DESIGNED BY:

**Baker**

MICHAEL BAKER  
ENGINEERING, INC.  
500 ENTERPRISE DRIVE  
SUITE 2B  
ROCKY HILL, CT 06067

[illegible]



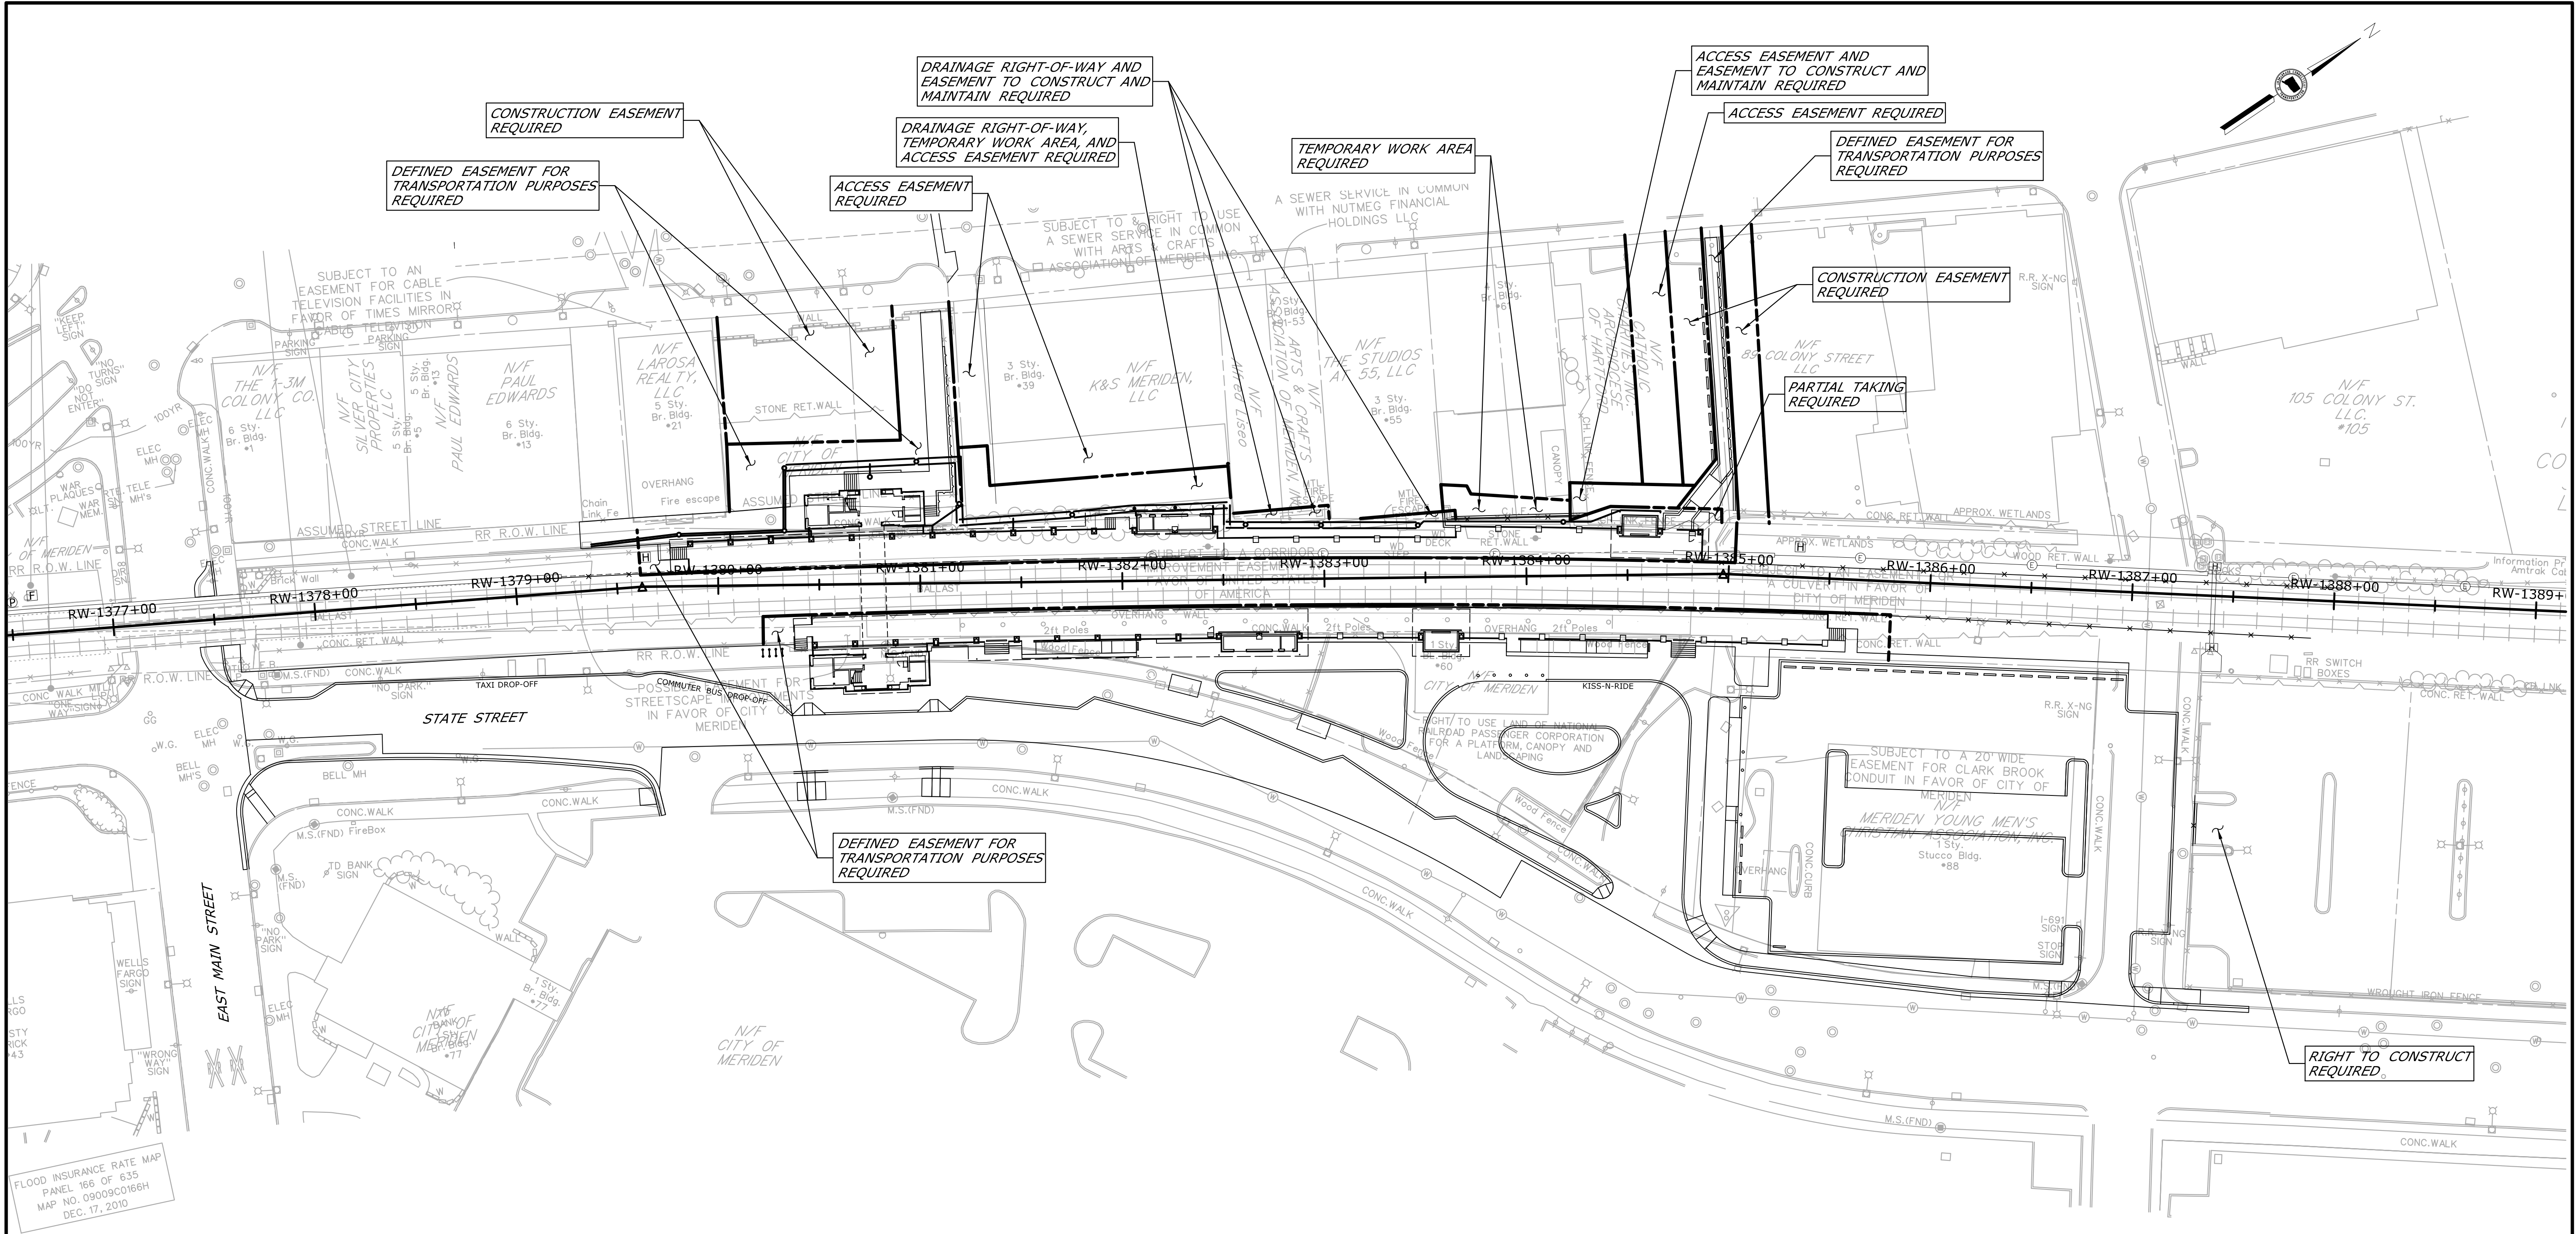


LEASE/EASEMENT AREAS  
in favor of  
Town of Meriden  
for sidewalk, platform  
& beautification purposes

REV.	DATE	REVISION DESCRIPTION	SHEET NO.
-	-	-	-
-	-	-	-
-	-	-	-
-	-	-	-
-	-	-	-
-	-	-	-

THE INFORMATION, INCLUDING ESTIMATED QUANTITIES OF WORK, SHOWN ON THESE SHEETS IS BASED ON LIMITED INVESTIGATIONS BY THE STATE AND IS IN NO WAY WARRANTED TO INDICATE THE CONDITIONS OF ACTUAL QUANTITIES OF WORK WHICH WILL BE REQUIRED.

Plotted Date: 1/25/2014

DESIGNER/DRAFTER:  
**D. PEKAROVIC**  
CHECKED BY:  
**A. SARDILLI**  
SCALE IN FEET  
0 40 80  
SCALE 1"=40'

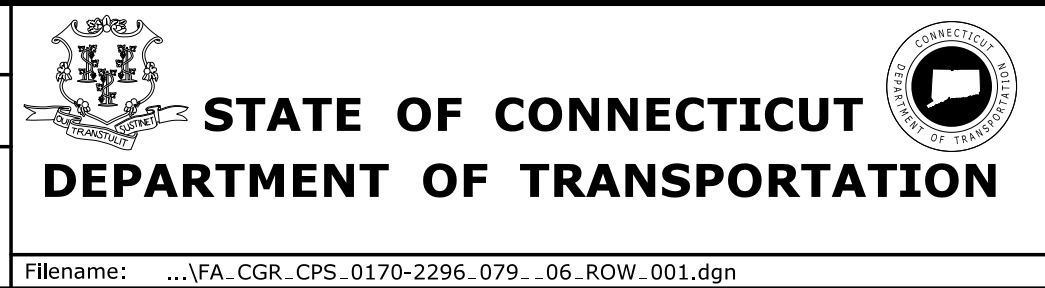

SIGNATURE/BLOCK:  
**Baker**  
Michael Baker Engineering  
Inc.  
500 Enterprise Drive  
Suite 2B  
Rocky Hill, CT 06067

PROJECT TITLE:  
**NEW HAVEN - HARTFORD  
SPRINGFIELD  
RAIL CORRIDOR**

TOWN:  
**MERIDEN**  
DRAWING TITLE:  
**RIGHT OF WAY PLAN**  
PROJECT NO.  
**170-3155**  
DRAWING NO.  
**ROW-001**  
SHEET NO.  
**03.24.002**